



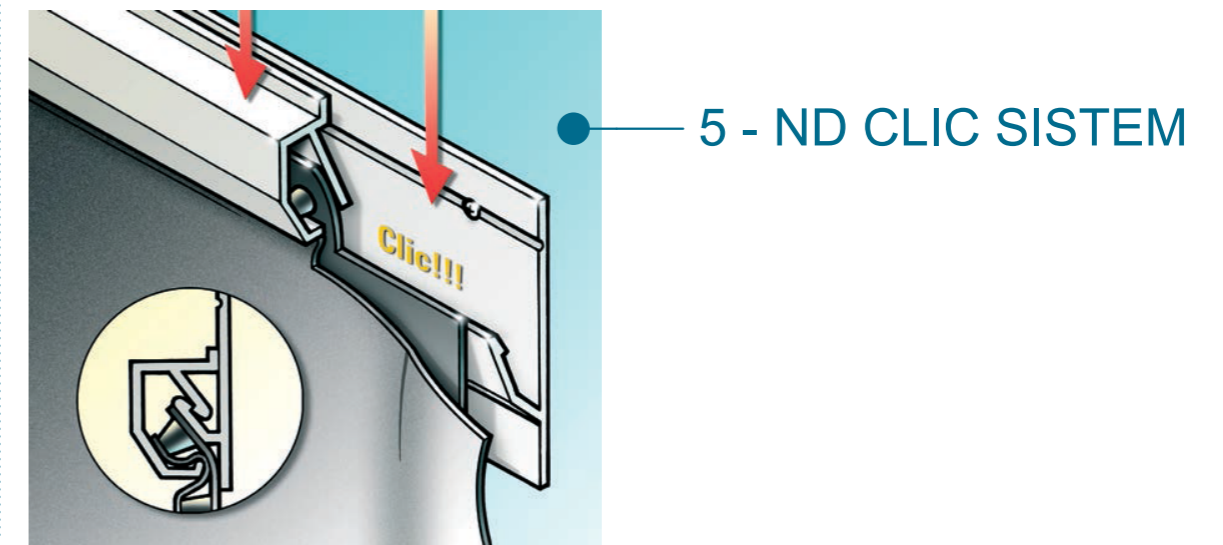

ND Clic sistem fiksiranja drenažno zaštitnog sistema - drenažni sistemi ND 120 / ND Clic system fixing og ND 120 system - drainage system

LEGENDA:

1. Zid / Wall
2. Primarna hidroizolacija / Primary waterproofing
3. ND 120 - drenažni i zaštitni sloj / ND 120 - drainage and protection layer
4. ND Clic sistem kačenja / ND Clic system of fixing
5. Zemljani substrat / Substrate
6. Vegetacija / Vegetation
7. Bubamara / Ladybug

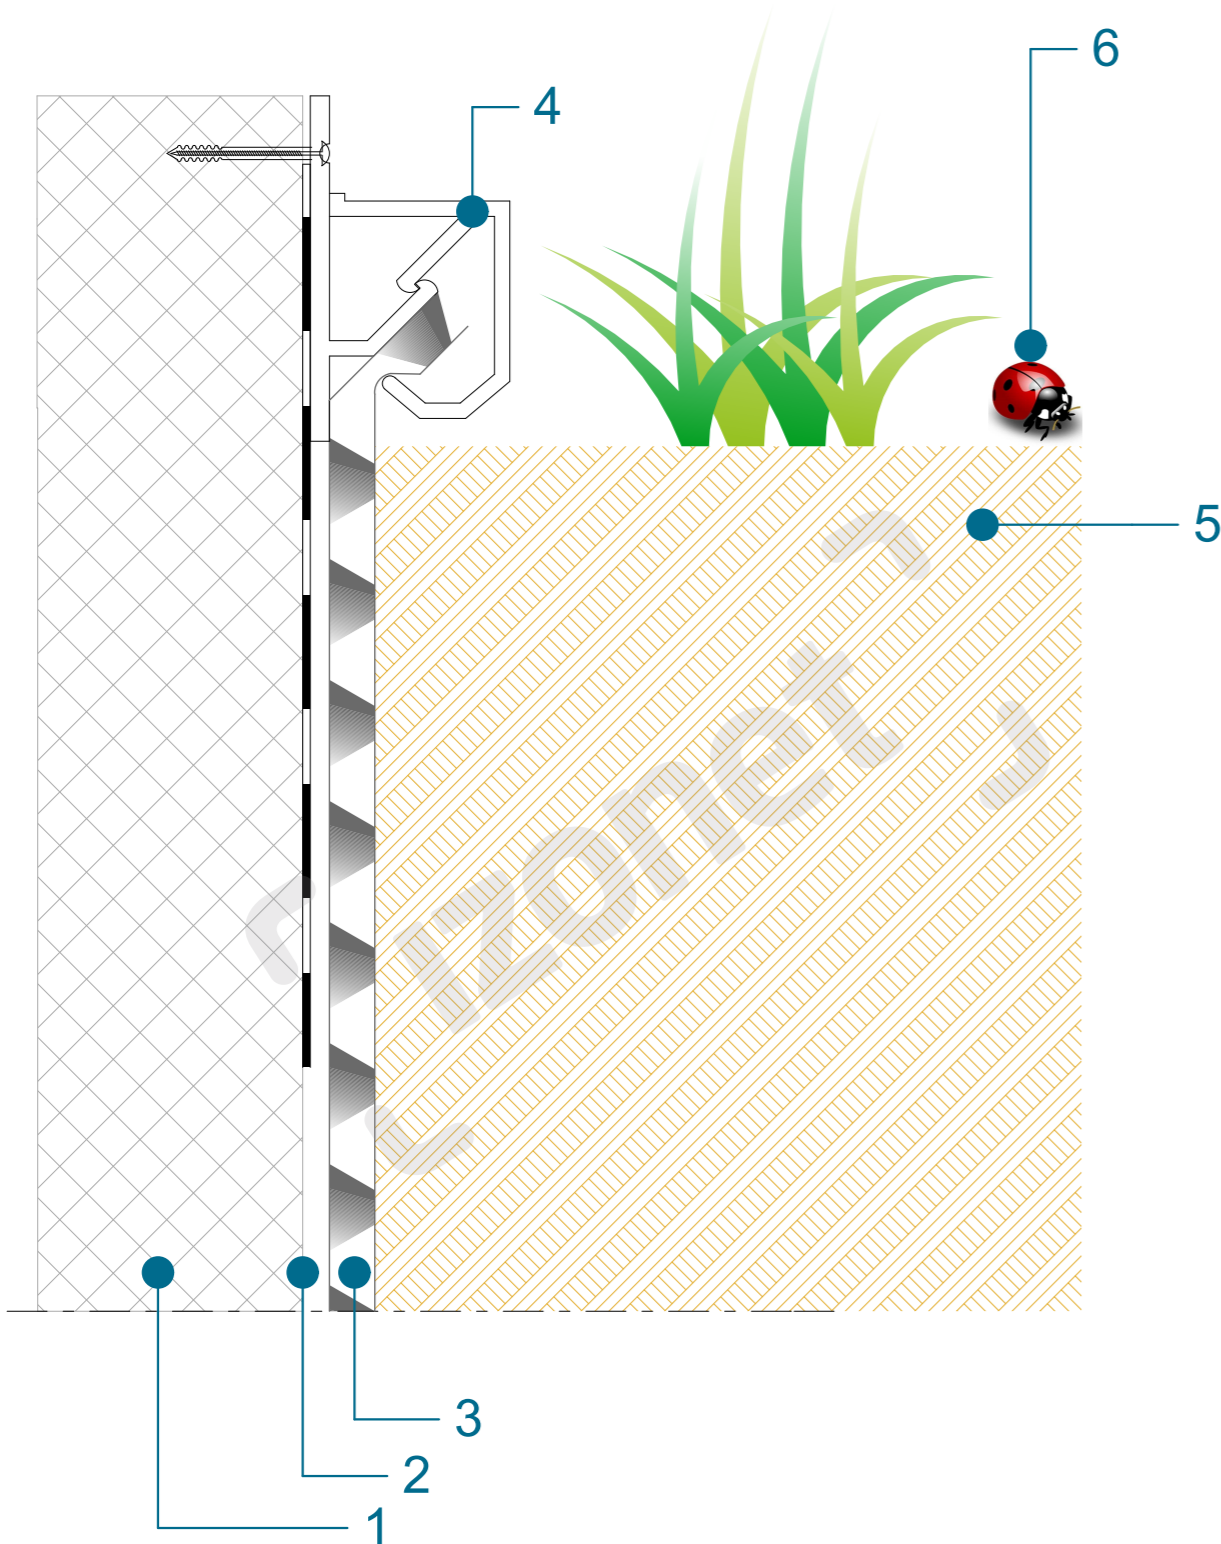

IZVOBAČ/PROJEKTANT DETALJA/CREATION OF DETAILS	CRTEŽ / DRAWING	POZICIJA / POSITION
 Izonet d.o.o., Podgorica, Crna Gora	ND Clic sistem fiksiranja drenažno zaštitnog sistema ND 120 / ND Clic system fixing of ND 120 system - drainage and protective system	Žardinjera / Planter
CRTEŽE IZRADILI / DRAWING BY	RAZMJERA / SCALE	
 Izonet d.o.o., Podgorica, Crna Gora	-	Novembar 2015 / November 2015

Sadržaj ovog dokumenta smatra se intelektualnim vlasništvom povjerljive prirode, samo i isključivo društva Izonet d.o.o. Zabranjuje se korištenje cjelokupnog sadržaja ovog dokumenta ili pojedinih dijelova, u smislu umnožavanja i distribuiranja istog po bilo kom osnovu, bez isključivo pisane saglasnosti društva Izonet d.o.o. Elektronskim prijemom ovog dokumenta, poštanskim prijemom ili drugim načinom uručivanja, smatrate se upoznati sa navedenim. The contents of this document is considered intellectual property confidential, and only the company Izonet doo. Prohibits the use of the entire content of this document or in part, in terms of copying and distributing the same for any reason, without written consent of the company exclusively Izonet doo. Electronic receipt of this document, the postal receipt or other mode of delivery, consider yourself familiar with the above.