


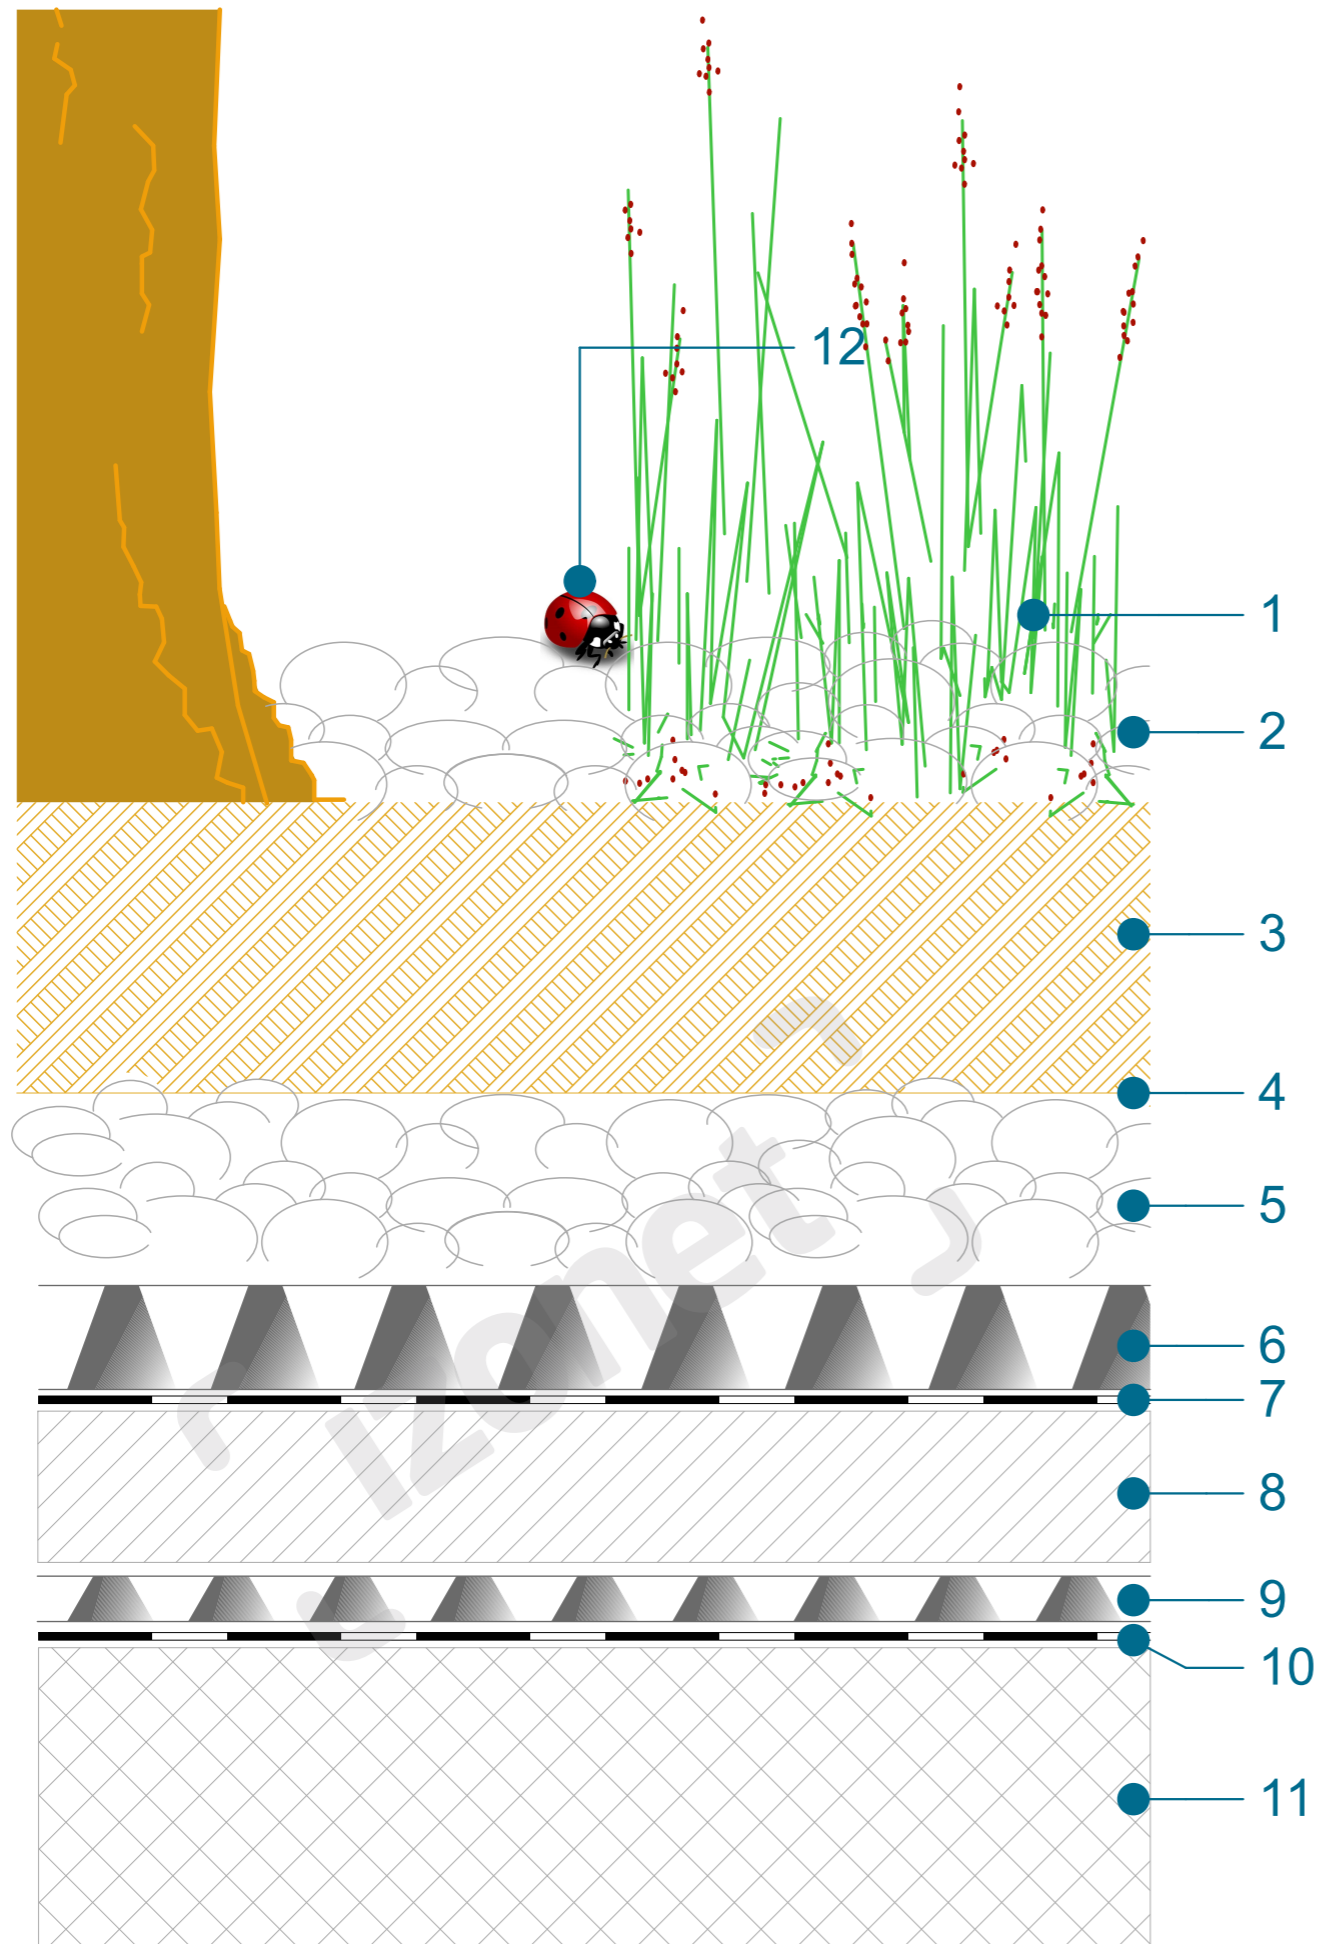

Intezivni zeleni krov - žardinjera - drenažni sistemi / Intesive green roof - planter - drainage systems

LEGENDA:

1. Vegetacija za intezivne zelene krovove - žardinjere / vegetation of intesive green roofs - planters
2. Šljunak / Gravel
3. Zemljani substrat / Substrate
4. Filterski sloj ND / filter sheet ND
5. Šljunak / Gravel
6. ND 5+1 - drenažno akumulacioni sloj / ND 5+1 - drainage layer
7. Primarna hidroizolacija / Primary waterproofing
8. Cementna košuljica u padu / Lean concrete laid to fall
9. ND 120 - drenažno akumulacioni sloj / ND 120 - drainage layer
10. Sekundarna hidroizolacija i oarna brana / Secondary waterproofing & vapor barrier
11. AB slab / RC slab
12. Bubamara / Ladybug



6 - ND 5+1



9 - ND 120

IZVOĐAČ/PROJEKTANT DETALJA/CREATION OF DETAILS	CRTEŽ / DRAWING	POZICIJA / POSITION
Izonet d.o.o., Podgorica, Crna Gora	Intezivni zeleni krov - žardinjera -drenažni sistemi/ Intesive green roof - planter - draiange systems	Žardinjera / Planter
CRTEŽE IZRADILI / DRAWING BY	RAZMJERA / SCALE	MJESEC I GODINA / MONTH AND YEAR
Izonet d.o.o., Podgorica, Crna Gora	-	Novembar 2015 / November 2015

Sadržaj ovog dokumenta smatra se intelektualnim vlasništvom poverljive prirode, samo i isključivo društva Izonet d.o.o. Zabranjuje se korištenje cjelokupnog sadržaja ovog dokumenta ili pojedinih dijelova, u smislu umnožavanja i distribuiranja istog po bilo kom osnovu, bez isključivo pisane saglasnosti društva Izonet d.o.o. Elektronskim prijemom ovog dokumenta, poštanskim prijemom ili drugim načinom uručivanja, smatrate se upoznati sa navedenim. The contents of this document is considered intellectual property confidential, and only the company Izonet doo. Prohibits the use of the entire content of this document or in part, in terms of copying and distributing the same for any reason, without written consent of the company exclusively Izonet doo. Electronic receipt of this document, the postal receipt or other mode of delivery, consider yourself familiar with the above.