



Parking prostor na krovovima - automobili - drenažni sistemi/ Parking deck system on the roofs - cars - drainage systems

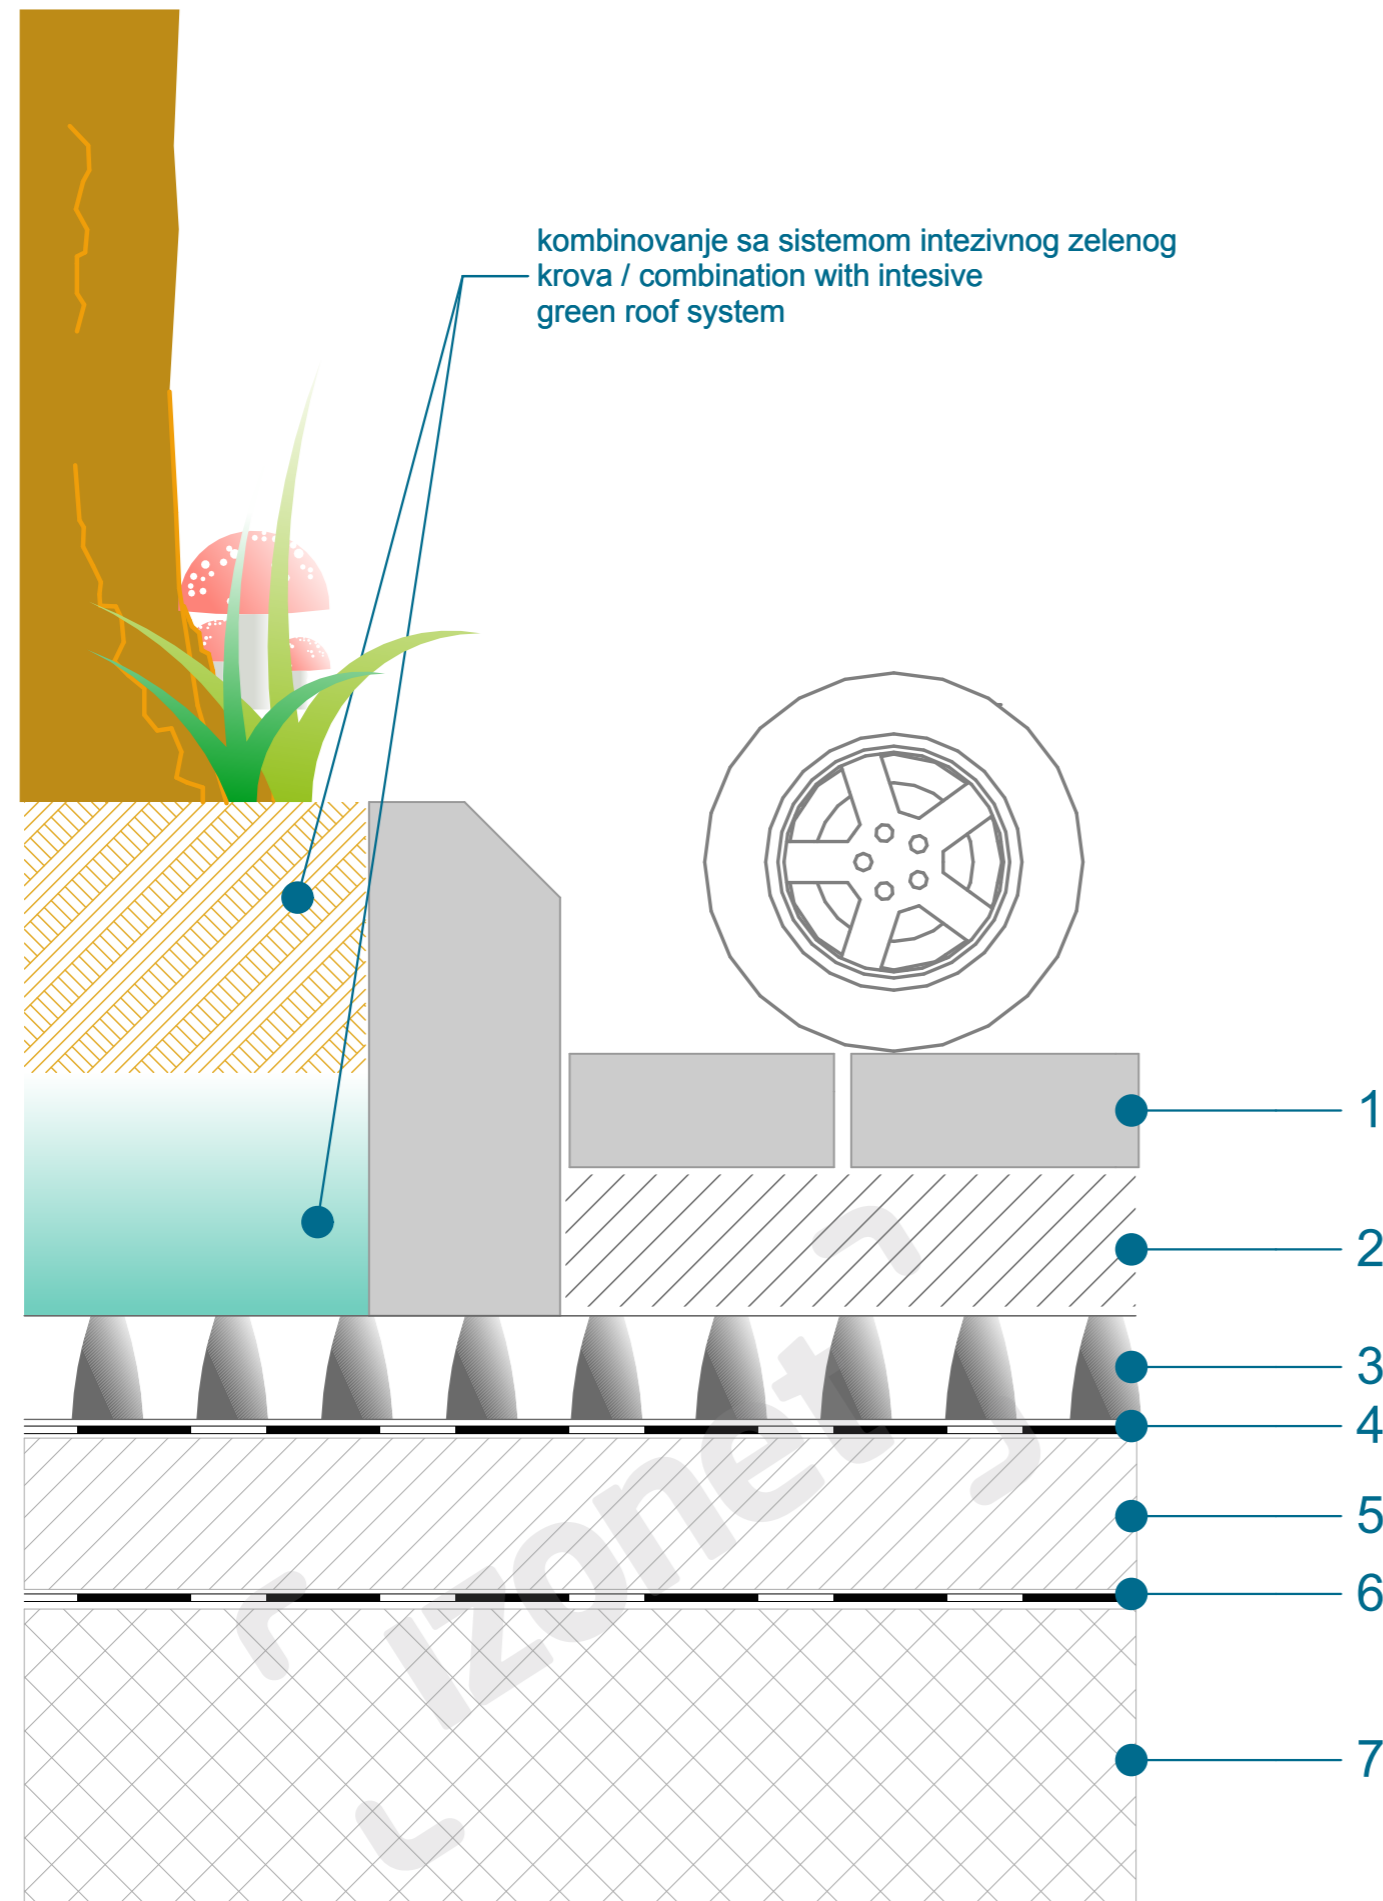

LEGENDA:

1. Popločanje / Paving
- 2.
3. ND 620 - drenažni sloj / ND 620 - drainage layer
4. Primarna hidroizolacija / Primary waterproofing
5. Cementna košuljica u padu / Lean concrete laid to fall
6. Sekundarna hidroizolacija i parna brana / Secondary waterproofing & vapor barrier
7. AB slab / RC slab

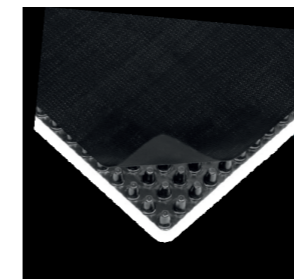

3 - ND 620

IZVOBAČ/PROJEKTANT DETALJA/CREATION OF DETAILS	CRTEŽ / DRAWING	POZICIJA / POSITION
Izonet d.o.o., Podgorica, Crna Gora	Parking prostor na krovovima - automobili - drenažni sistemi / Parking deck system on the roofs - cars - drainage systems	Krov / Roof
CRTEŽE IZRADILI / DRAWING BY	RAZMJERA / SCALE	
Izonet d.o.o., Podgorica, Crna Gora	-	Novembar 2015 / November 2015

Sadržaj ovog dokumenta smatra se intelektualnim vlasništvom povjerljive prirode, samo i isključivo društva Izonet d.o.o. Zabranjuje se korištenje cjelokupnog sadržaja ovog dokumenta ili pojedinih dijelova, u smislu umnožavanja i distribuiranja istog po bilo kom osnovu, bez isključivo pisane saglasnosti društva Izonet d.o.o. Elektronskim prijemom ovog dokumenta, poštanskim prijemom ili drugim načinom uručivanja, smatra se upoznati sa navedenim. The contents of this document is considered intellectual property confidential, and only the company Izonet doo. Prohibits the use of the entire content of this document or in part, in terms of copying and distributing the same for any reason, without written consent of the company exclusively Izonet doo. Electronic receipt of this document, the postal receipt or other mode of delivery, consider yourself familiar with the above.